



DIAGRAM
1:200

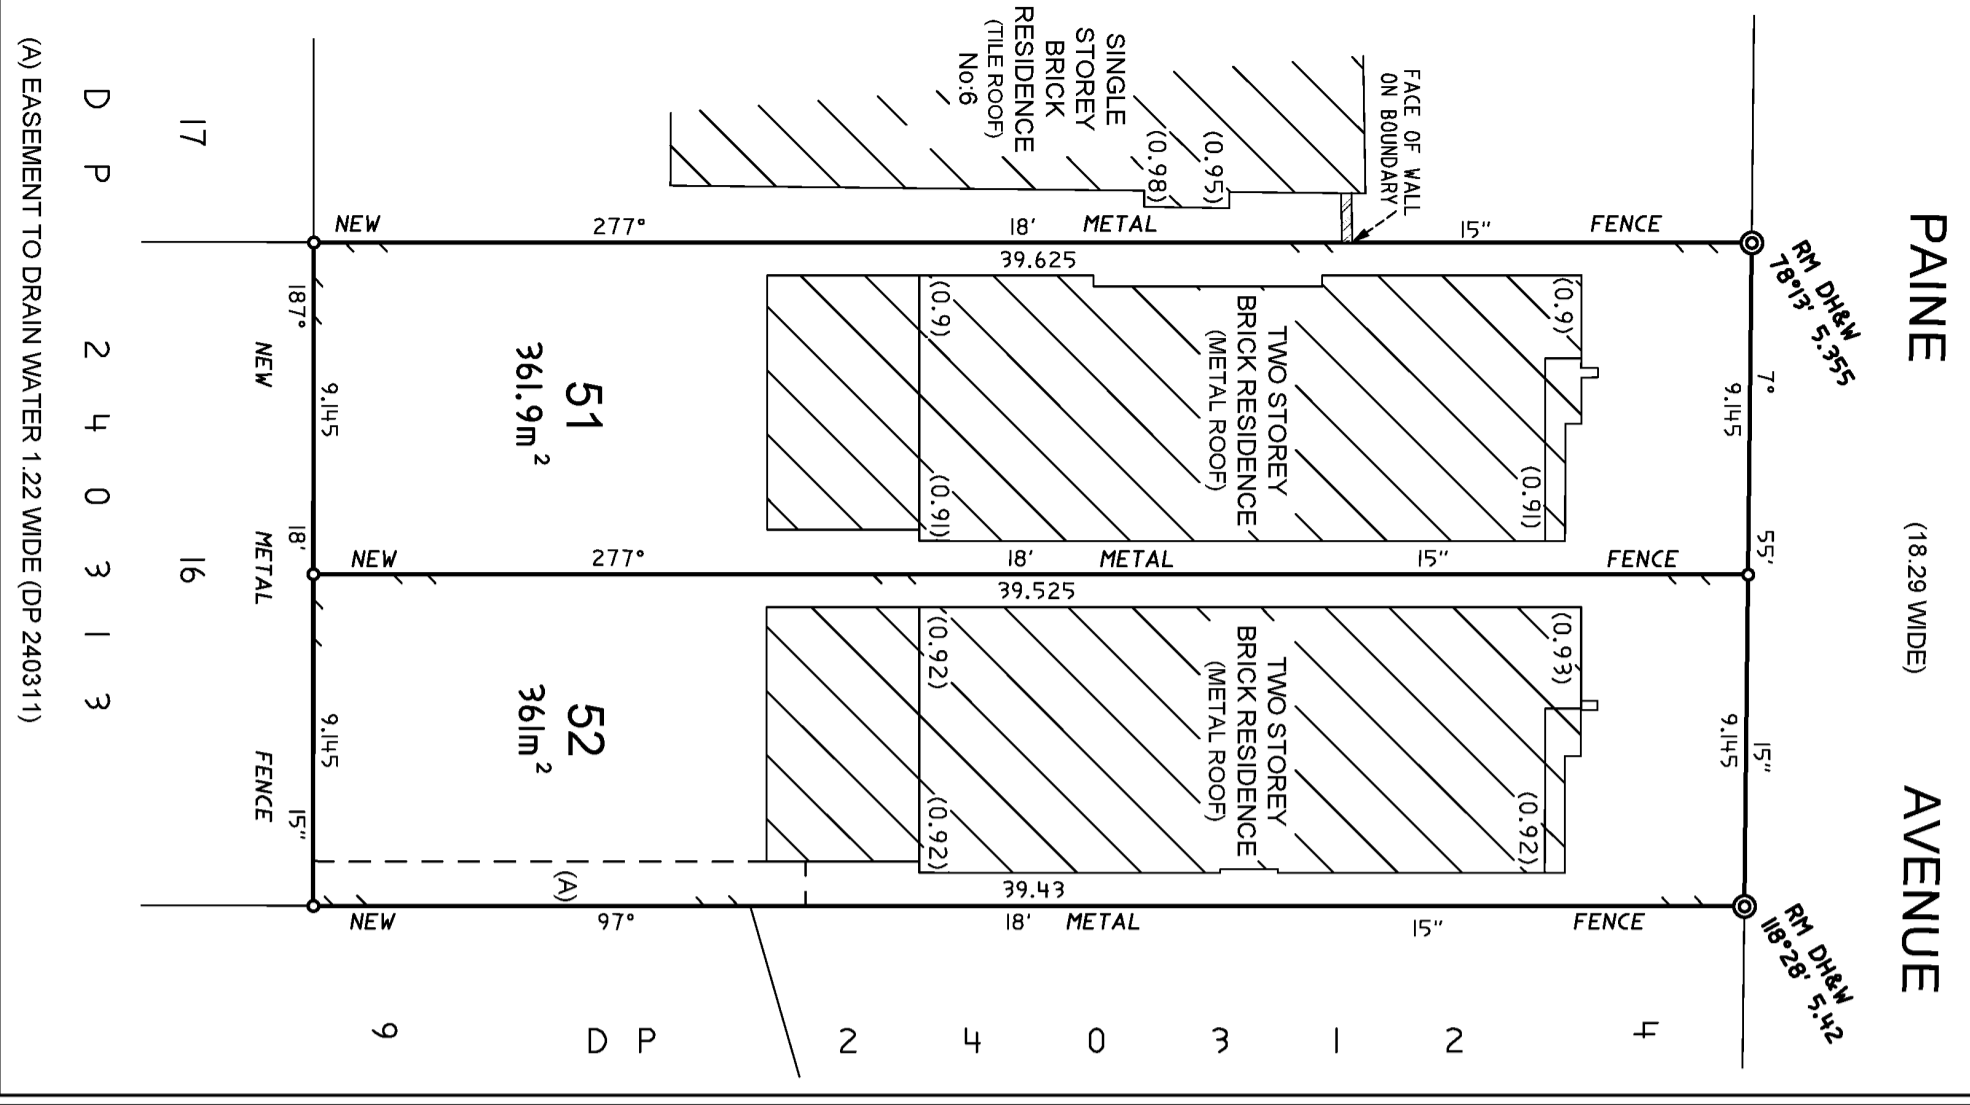

(X) - COVENANT (L515590)
LAND EXCLUDES MINERALS (L51909)

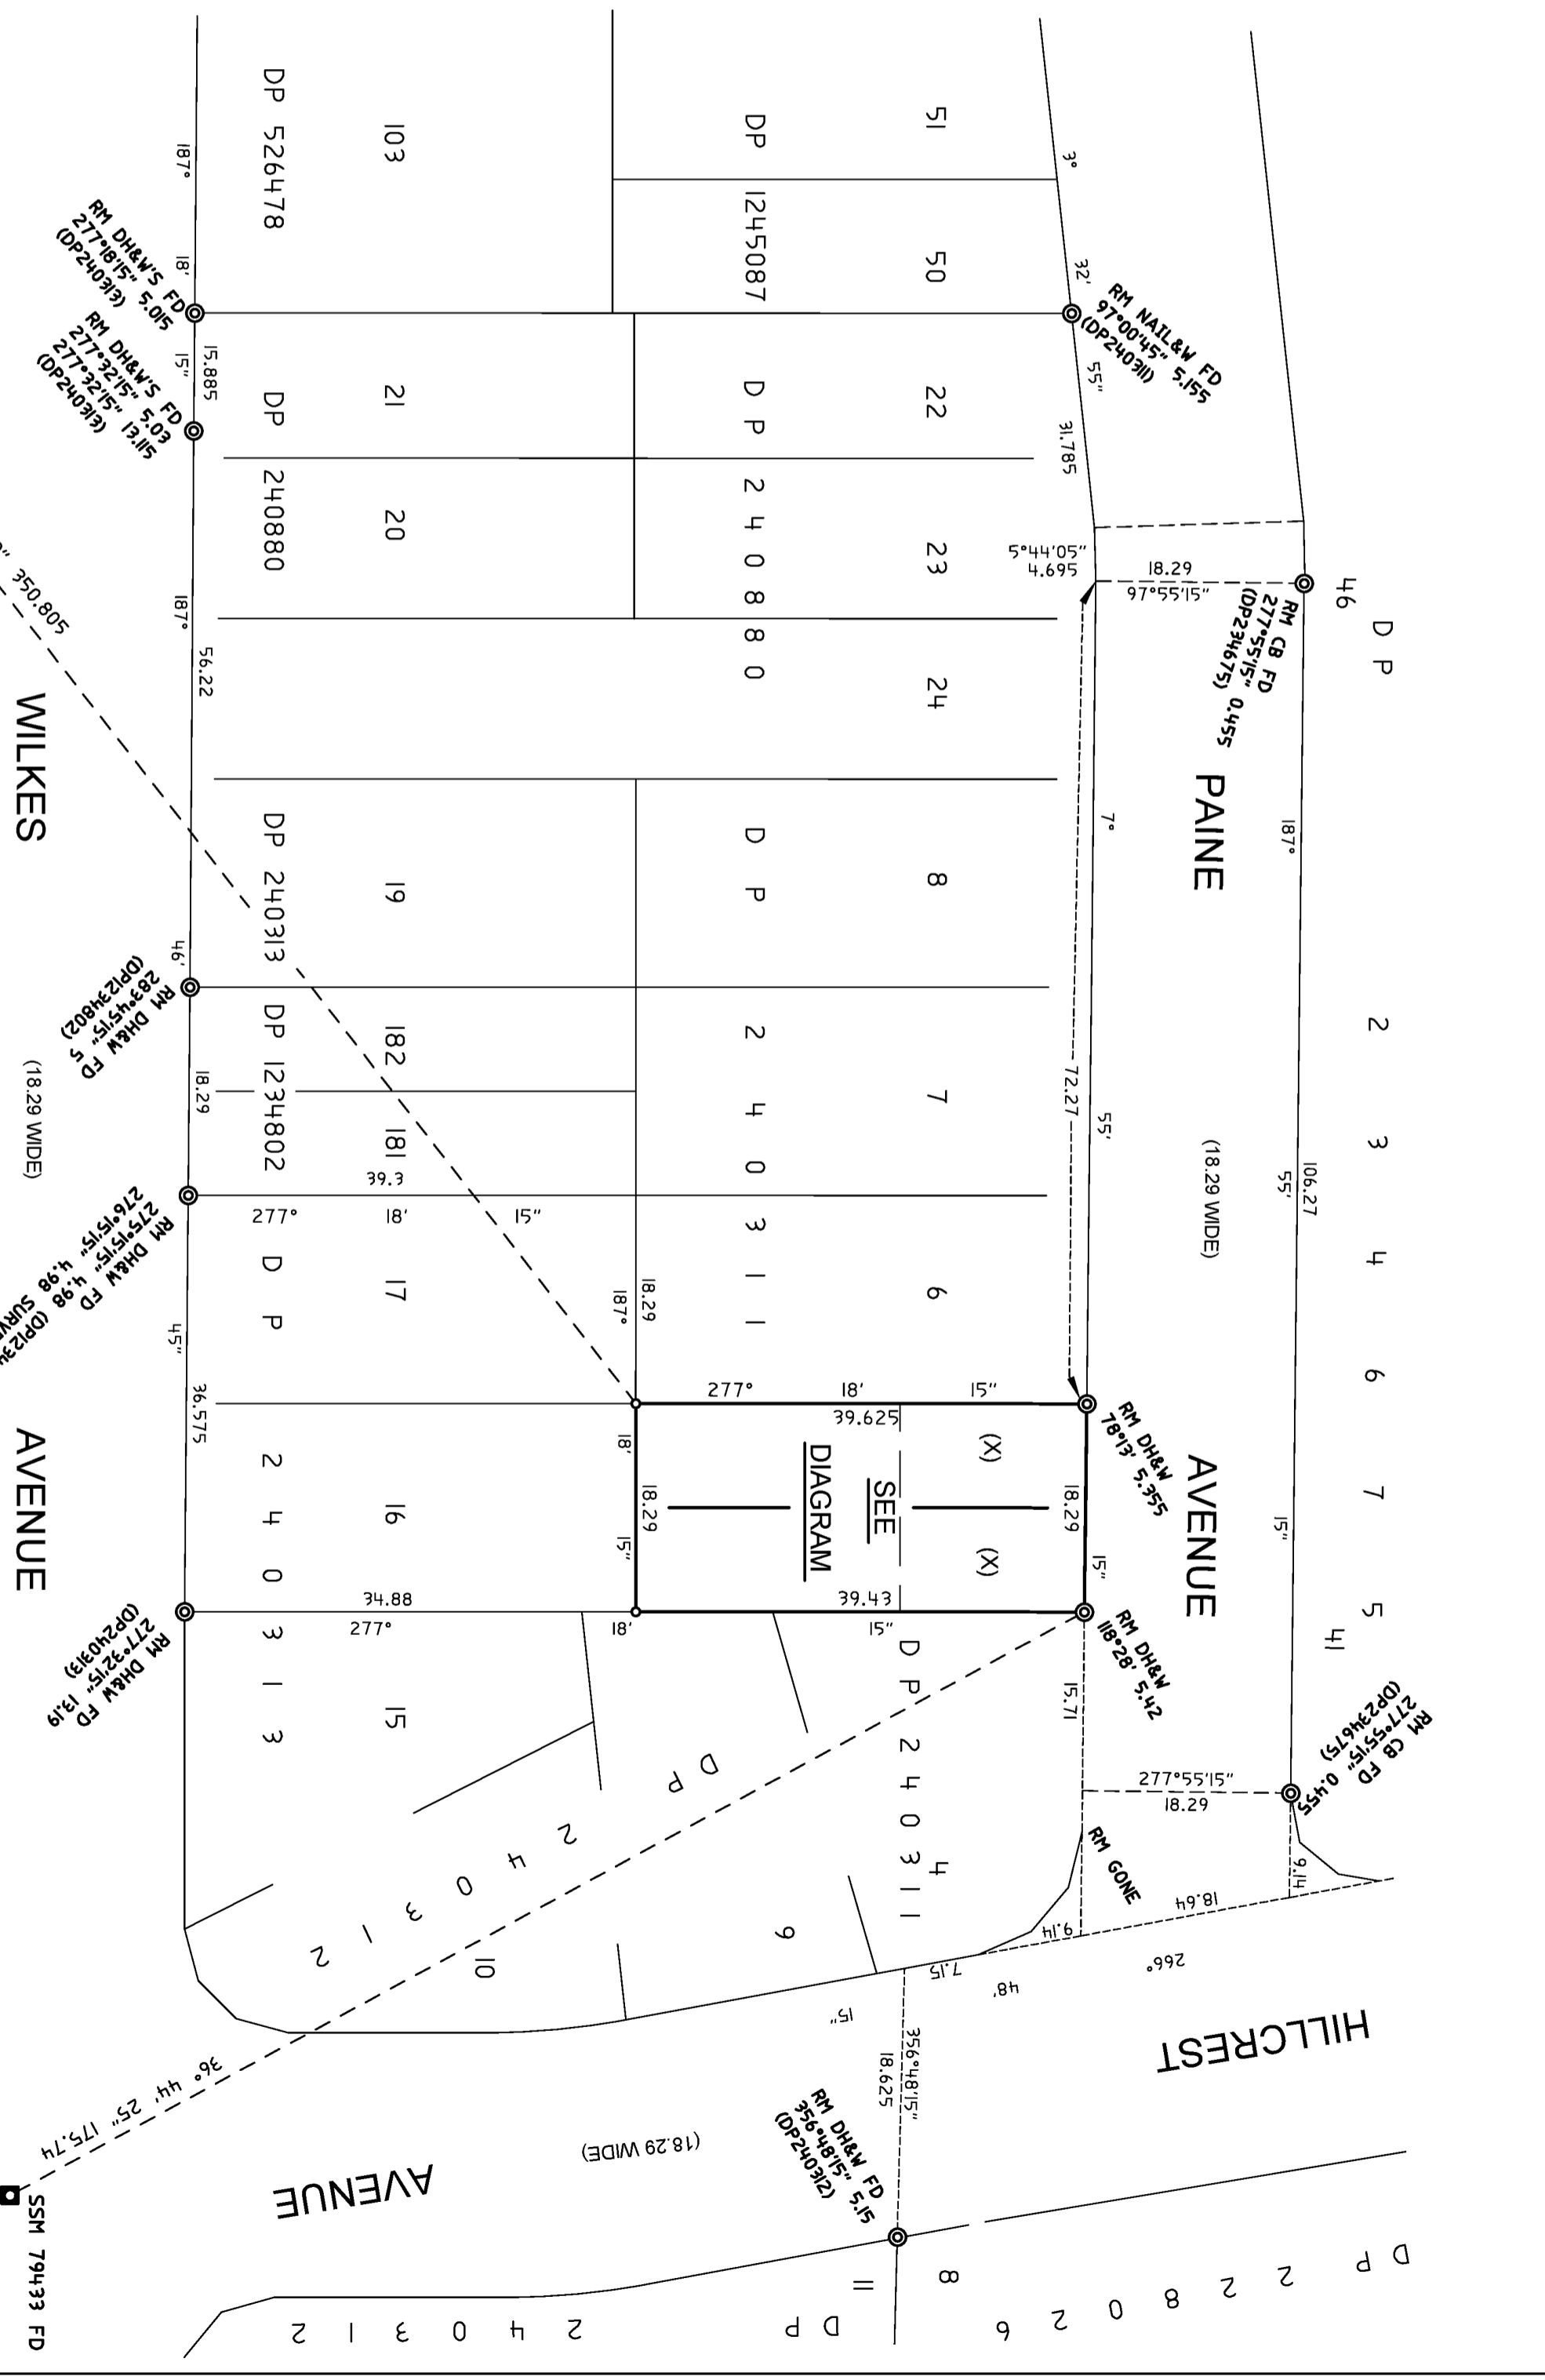

COORDINATE SCHEDULE

MARK	EASTING	NORTHING	CLASS	PU	METHOD	STATE
PM 33934	310 799.938	6 242 996.746	B	N/A	SCIMS	FOUND
PM 33936	310 804.432	6 242 824.357	B	N/A	SCIMS	FOUND
SSM 180072	310 796.132	6 242 476.128	C	N/A	SCIMS	FOUND
SSM 79433	310 546.3	6 242 787.7	E	N/A	SCIMS	FOUND

SM 180072 FD

PLAN OF SUBDIVISION OF LOT 5 IN DEPOSITED PLAN 240311

LGA: LIVERPOOL
Locality: MOOREBANK

Registered
22/06/2022

DP1266569

Surveyor: RUSSELL COLIN THIESLER
Date of Survey: 07 JANUARY 2022
Surveyor's Ref: 21206DP

10	20	30	40	50	60	70	80	90	100	110	120	130	140
----	----	----	----	----	----	----	----	----	-----	-----	-----	-----	-----

Lengths are in metres. Reduction Ratio 1:500



DP1266569