
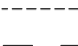

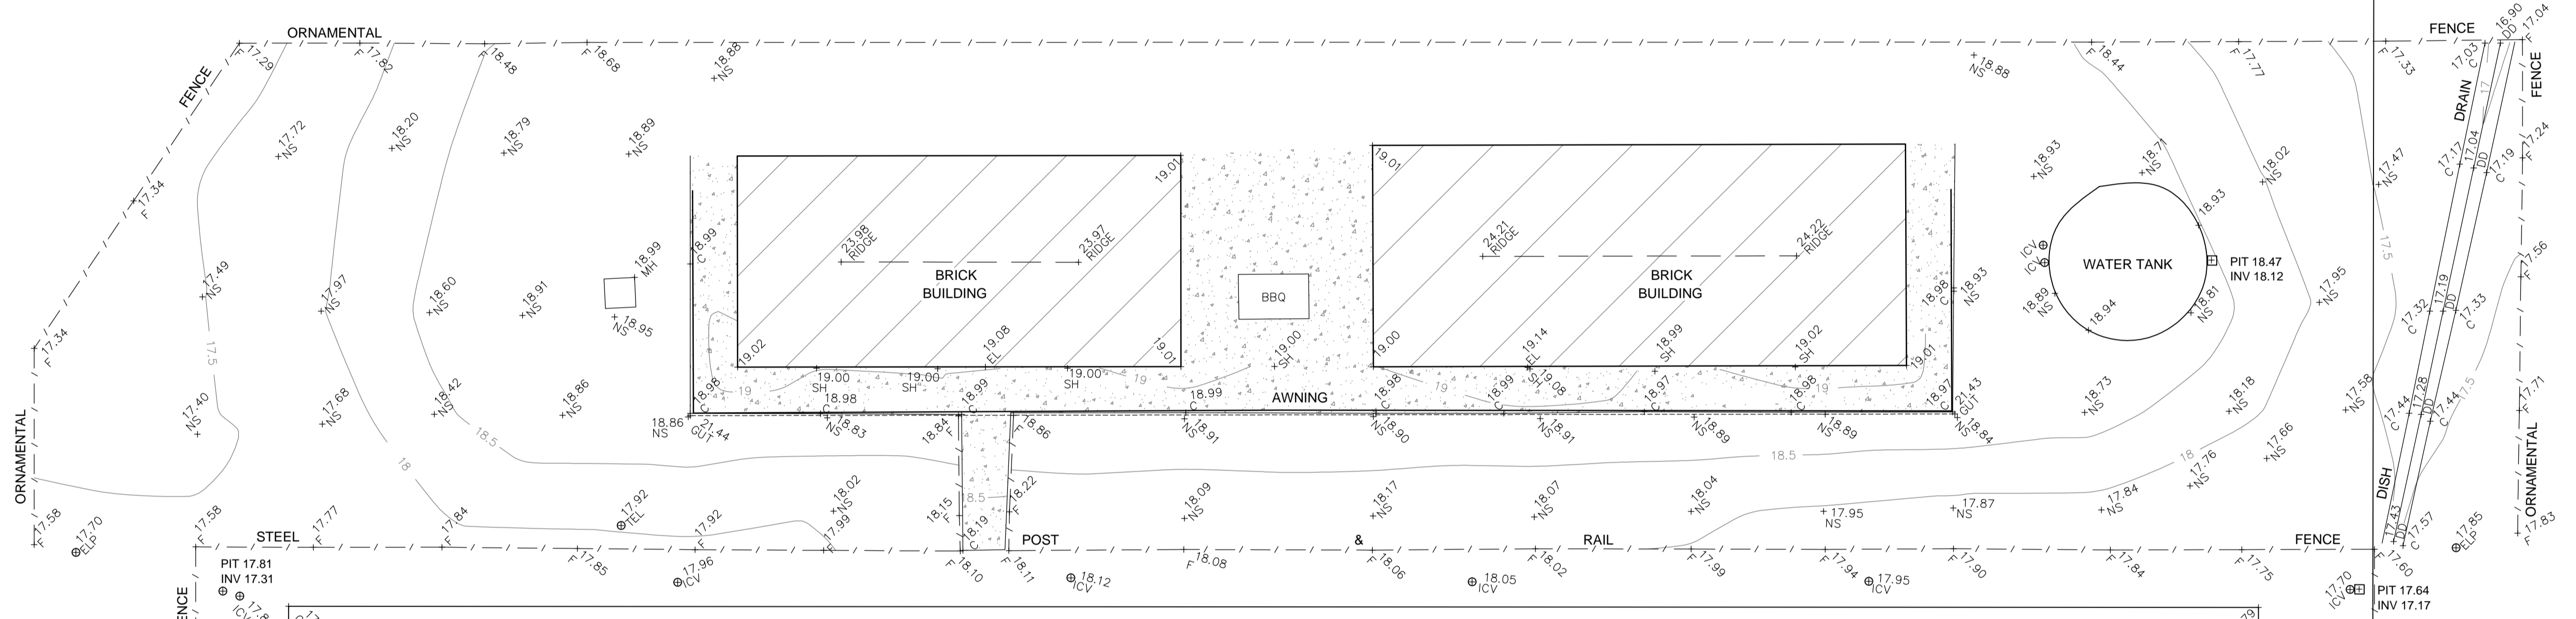
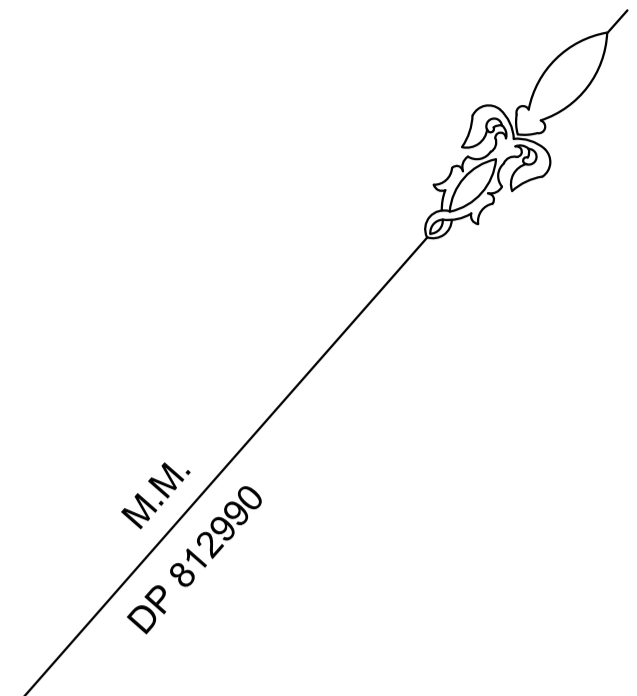


- LEGEND**
- AHD AUSTRALIAN HEIGHT DATUM
 - BM BENCH MARK
 - C EDGE OF CONCRETE
 - EL ENTRY LEVEL
 - F FENCE
 - INV INVERT
 - MH MANHOLE
 - GUT TOP OF GUTTER
 - ELP ELECTRICAL LIGHT POLE
 - NS NATURAL SURFACE
 - RL REDUCED LEVEL
 - SH SPOT HEIGHT
 - DD DISH DRAIN
 - TEL TELSTRA
 - ICV
 -  CONCRETE HARD AREA
 -  APPROXIMATE GUTTER LINE
 -  APPROXIMATE RIDGE LINE




LOT 178
DP 793040

"TERRY RESERVE SOCCER FIELD"

- NOTE:**
- THE TITLE BOUNDARY DIMENSIONS AND AREAS SHOWN HEREON ARE DETERMINED BY TITLE DEED ONLY AND ARE SUBJECT TO FINAL SURVEY
 - ADJOINING BUILDINGS, RIDGES AND GUTTER POSITIONS ARE APPROXIMATE ONLY
 - ONLY VISIBLE SERVICES WERE LOCATED AT TIME OF SURVEY IT IS RECOMMENDED THAT ALL RELEVANT AUTHORITIES BE NOTIFIED PRIOR TO ANY WORKS BEING COMMENCED ON SITE. WE STRONGLY SUGGEST THAT YOU DIAL 1100 BEFORE YOU DIG
 - TREE SPREAD AND TRUNK DIAMETERS SHOWN IN THIS PLAN ARE INDICATIVE ONLY
 - CONTOURS HAVE BEEN INTERPOLATED FROM SPOT HEIGHTS TAKEN AND ARE INDICATIVE ONLY
 - DO NOT SCALE OF THIS PLAN. WHERE CLEARANCES ARE CRITICAL THEY SHOULD BE CONFIRMED BY A FURTHER BOUNDARY SURVEY
 - COPYRIGHT OF THIS MATERIAL SHOWN HEREON AND IN THE ACCOMPANYING CAD FILES BELONGS TO NEW WAY SURVEYING PTY. LTD. NO ALTERATIONS ARE TO BE MADE TO THE DATA WITHOUT THE WRITTEN CONSENT OF NEW WAY SURVEYING PTY. LTD. IF THESE CONDITIONS HAVE BEEN BREACHED NEW WAY SURVEYING PTY. LTD. REMOVES ALL REPSONSIBILITIES
 - THIS NOTE IS AN INTEGRAL PART OF THIS PLAN



NEW WAY SURVEYING
LAND, ENGINEERING & CONSTRUCTION SURVEYORS
UNIT 1, 147 KEMBLA STREET, WOLLONGONG, NSW, 2500
MOB: 0430 051242 FAX: (02) 42 448393
EMAIL: admin@newwaysurveying.com.au
INTERNET: www.newwaysurveying.com.au

SCALE BAR	
DATUM	A.H.D.
ORIGIN OF LEVELS AND SOURCE	SSM 66453 SCIMS (24/03/2017)
CONTOUR INTERVAL	0.5m

SCALE	1: 200 (ON A1)	DRAWN	MK
SUBURB	ALBION PARK	SURVEYED	TS
L.G.A.	SHELLHARBOUR	CHECKED	DR
SHEET NO.	1 OF 1 SHEETS	DATE:	28/03/2017

CLIENT	SHELLHARBOUR CITY COUNCIL
DESCRIPTION	DETAIL AND CONTOUR PLAN OVER PART OF LOT 178 IN DP 793040 LOCATED AT TERRY RESERVE, ALBION PARK
ISSUE NO:	A
SURVEYORS REFERENCE	17127

